


PLAN

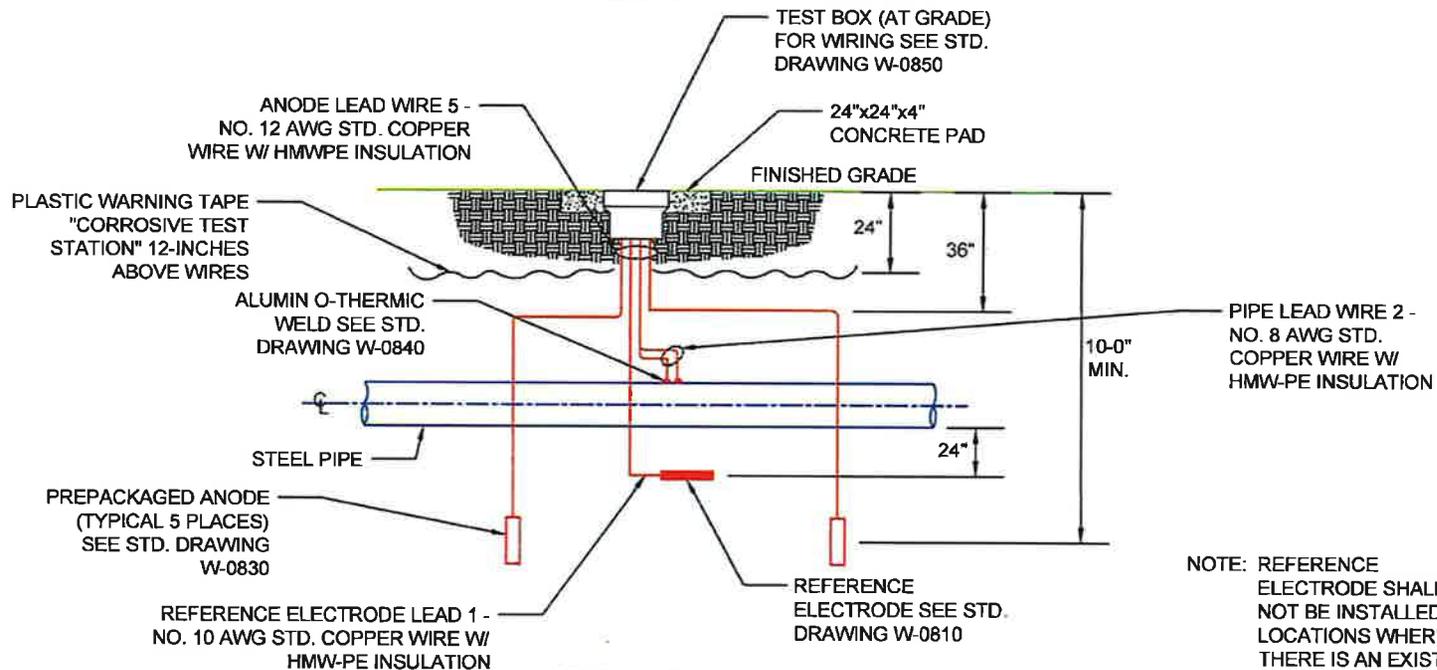

ELEVATION

NOTE: REFERENCE ELECTRODE SHALL NOT BE INSTALLED AT LOCATIONS WHERE THERE IS AN EXISTING TEST STATION.

NOTE: THIS DETAIL REQUIRED FOR ALL HOT-TAPS, CONNECTIONS, AND REPAIRS TO STEEL PIPELINES.



REVISIONS					
NO.	DATE	INITIAL	DESCRIPTION	APPD	DATE

APPROVED DATE: 5/26/21

 DIRECTOR OF OPERATIONS

APPROVED DATE: 6/2/2021

 DIRECTOR OF ENGINEERING

STANDARD DRAWING
 2-ANODE TEST STATION
 INSTALLATION DETAIL

STD. DWG. NO.
 W-0801