


TEST STATION TO BE  
LOCATED AT LOCATIONS  
SHOWN ON DRAWINGS

4" X 72" MARKER  
(CARSONITE "CURV-FLEX"  
UTILITY MARKER W/ ANCHOR  
BARB KIT. STD. DWG. W-1520

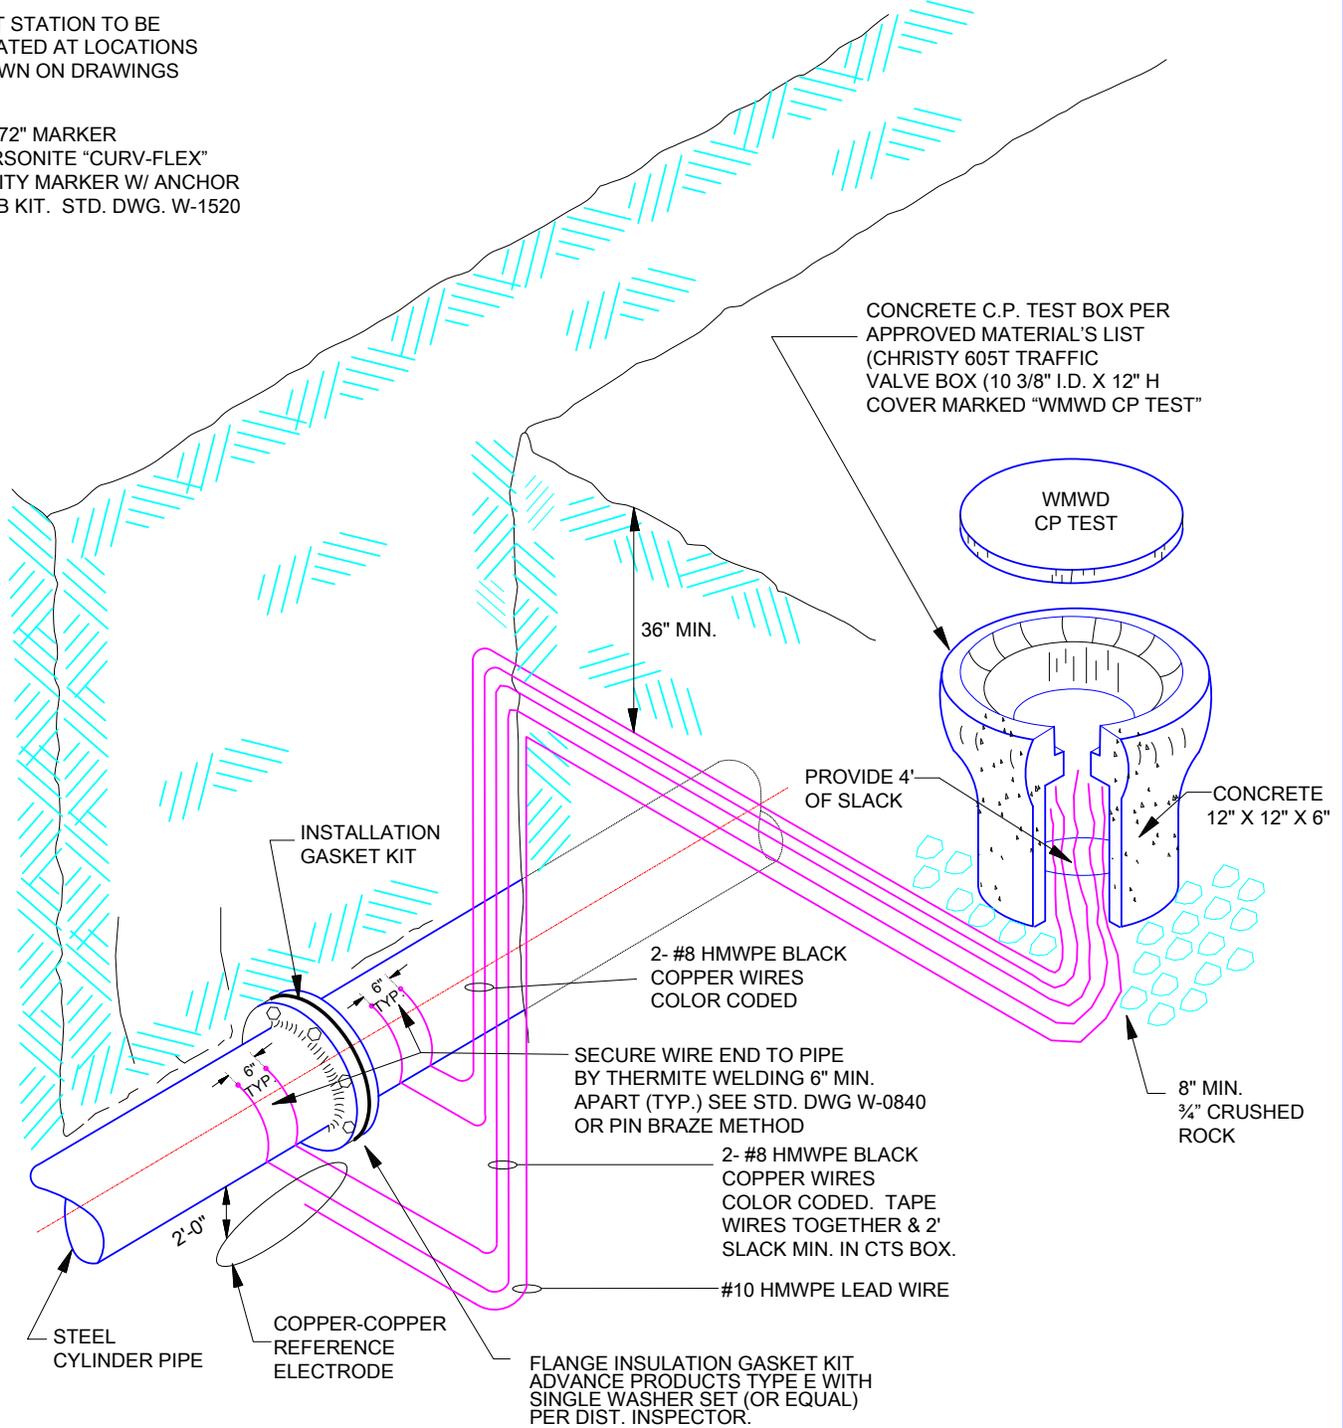

**NOTES:**

1. COPPPER - COPPER SULFATE REFERENCE ELECTRODE WHEN CALLED OUT ON PLANS OR IN CORROSION REPORT.
2. LEAD WIRES SHALL BE 36" DEEP THROUGH ROAD SHOULDER AND 24" OTHERWISE.
3. ISOLATION FLANGE MUST BE TESTED WITH ABOVE GROUND ISOLATOR TESTER BY WESTERN INSPECTOR PRIOR TO BACK FILL.



APPROVED DATE: January 1, 2011

*Joseph Brandy*  
\_\_\_\_\_  
DIRECTOR OF ENGINEERING

STANDARD DRAWING  
CATHODIC PROTECTION TEST STATION  
FLANGE INSULATION GASKET KIT

STD. DWG.  
NO.

W-0490